

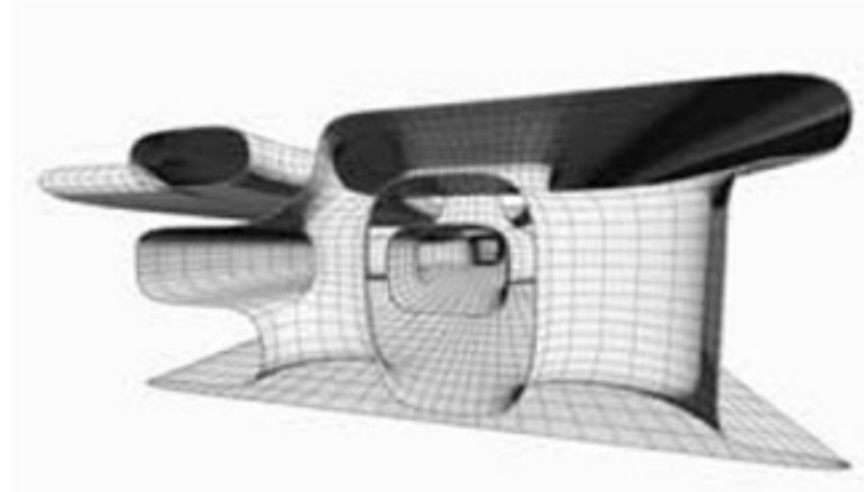
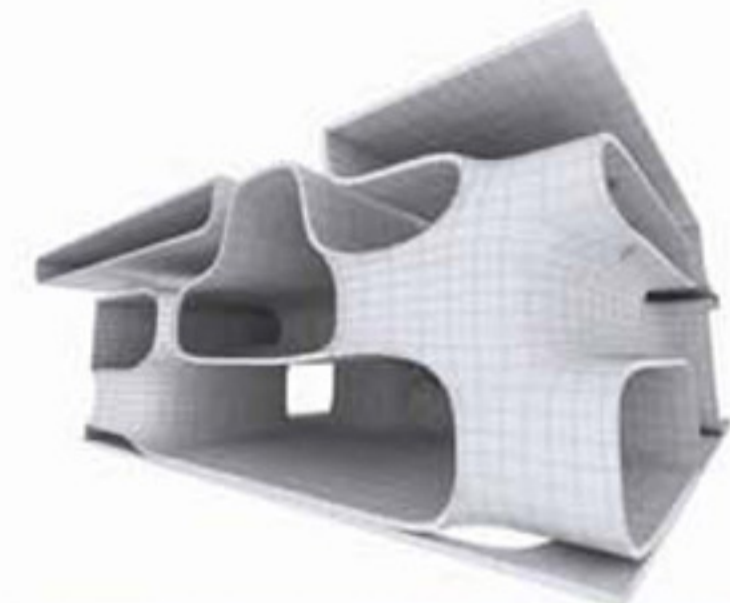




SITE PLAN 1:1000

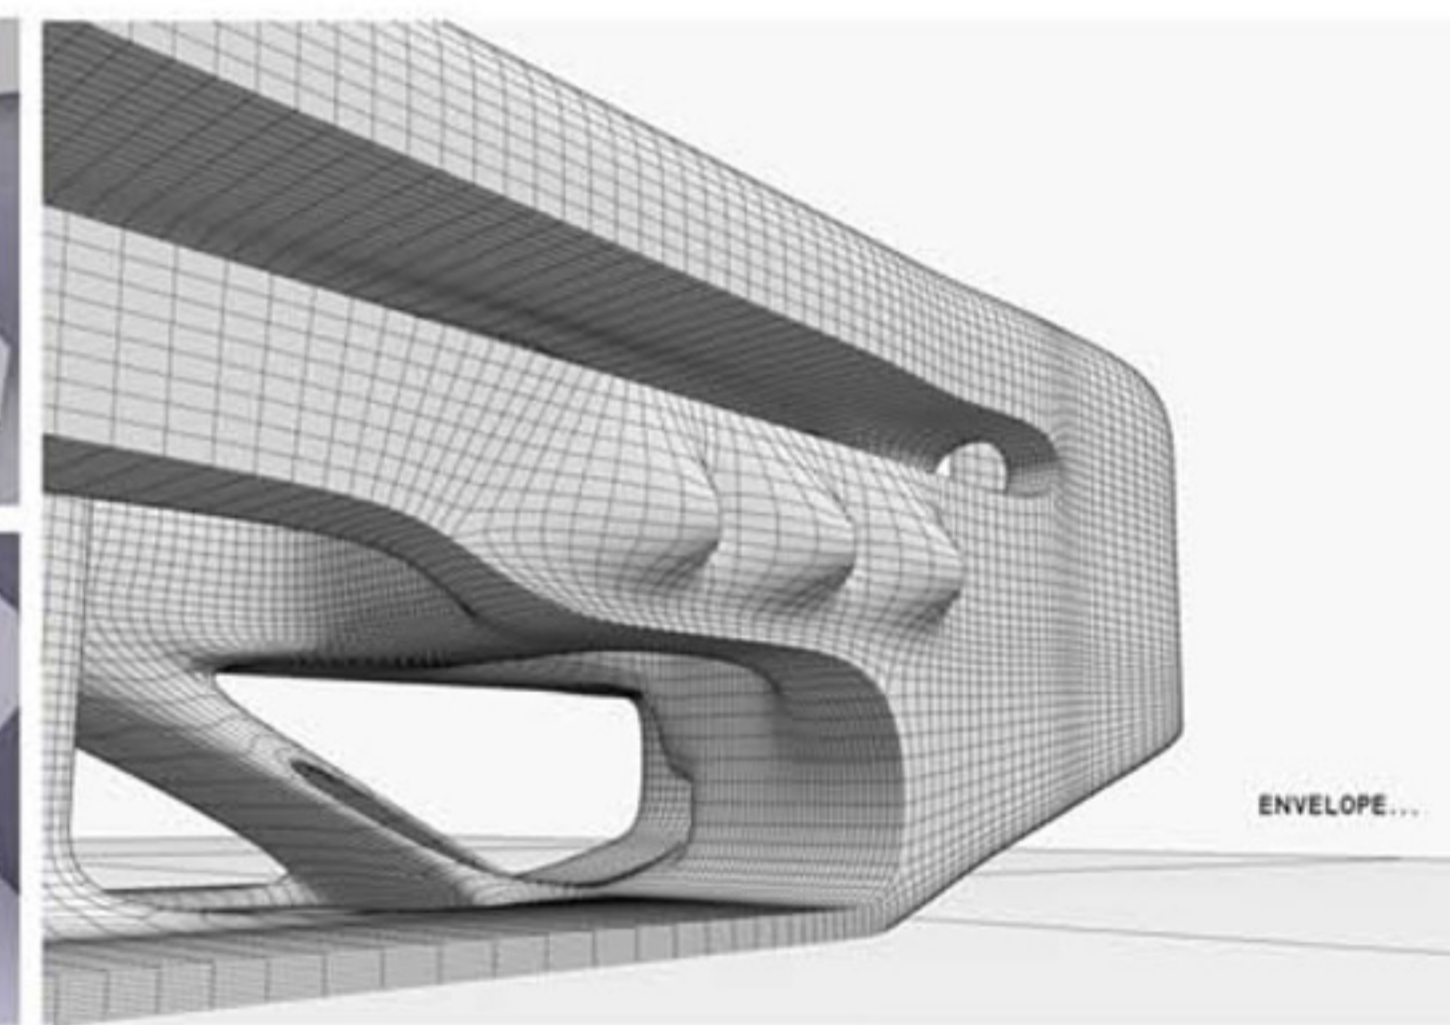


CIRCULATION DIAGRAM

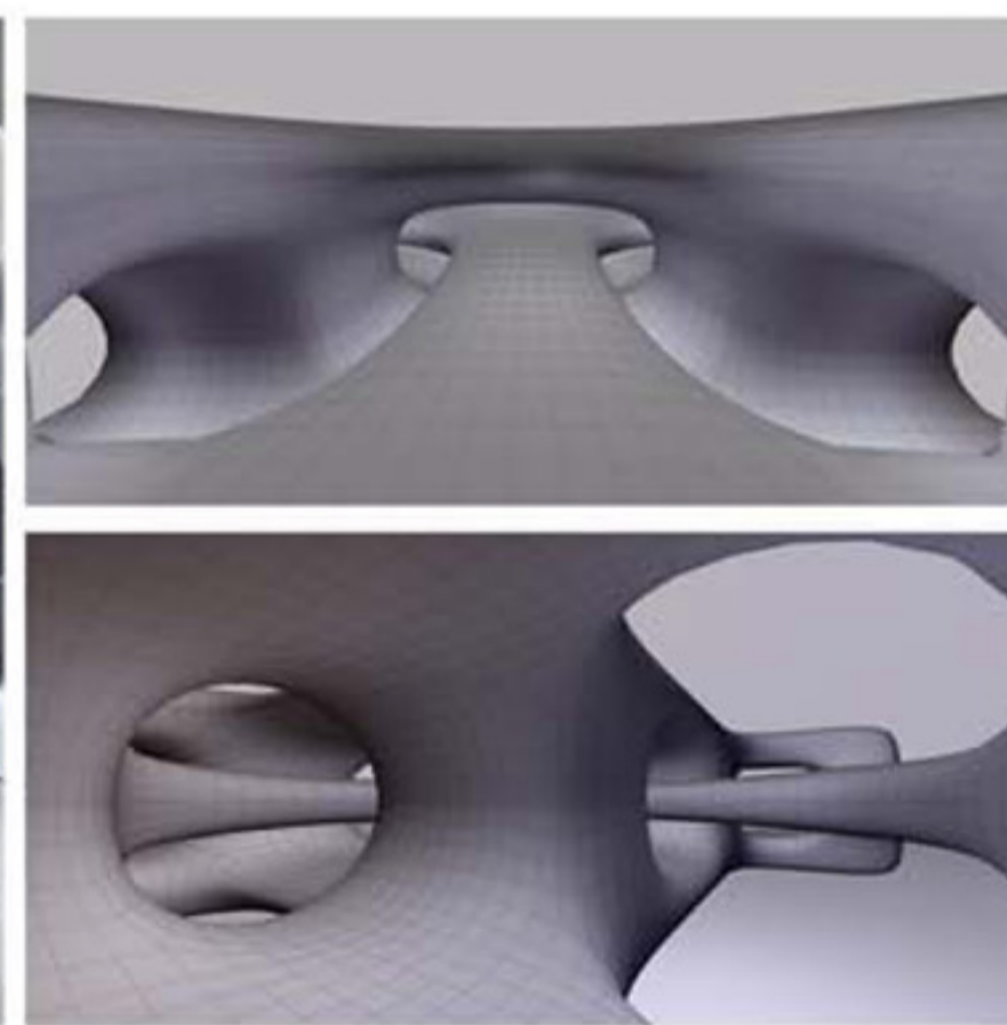


ENVELOPE...

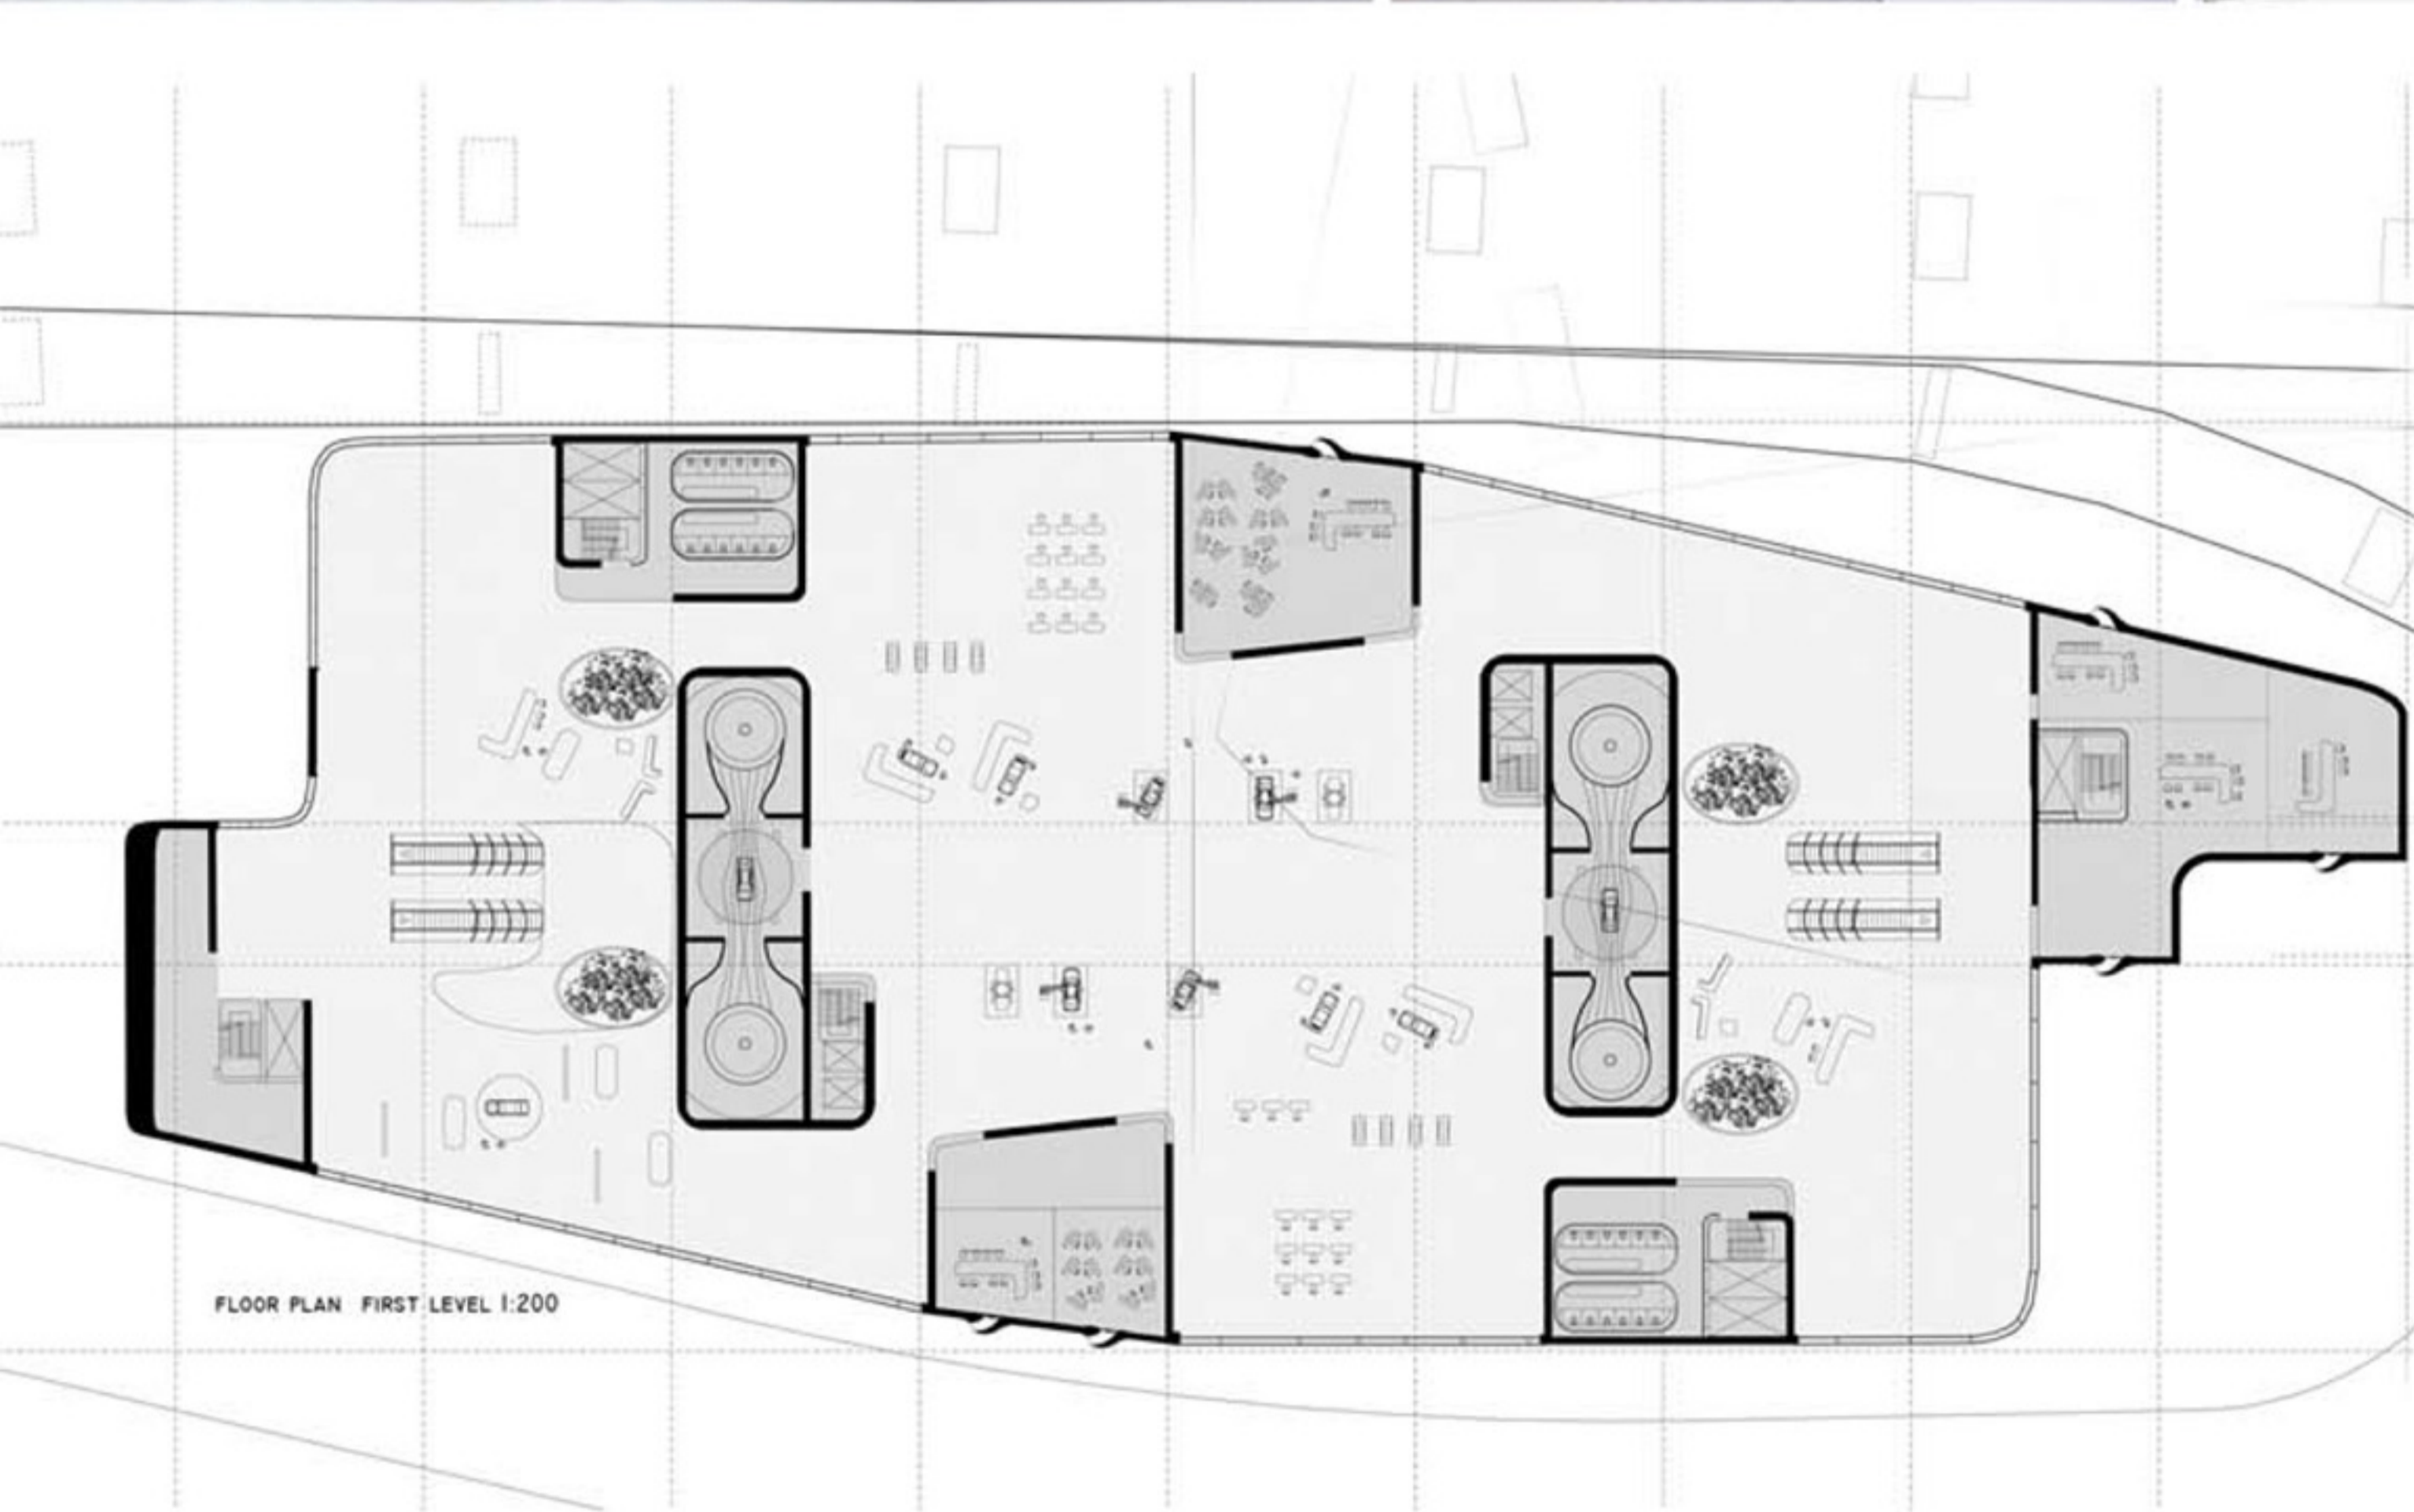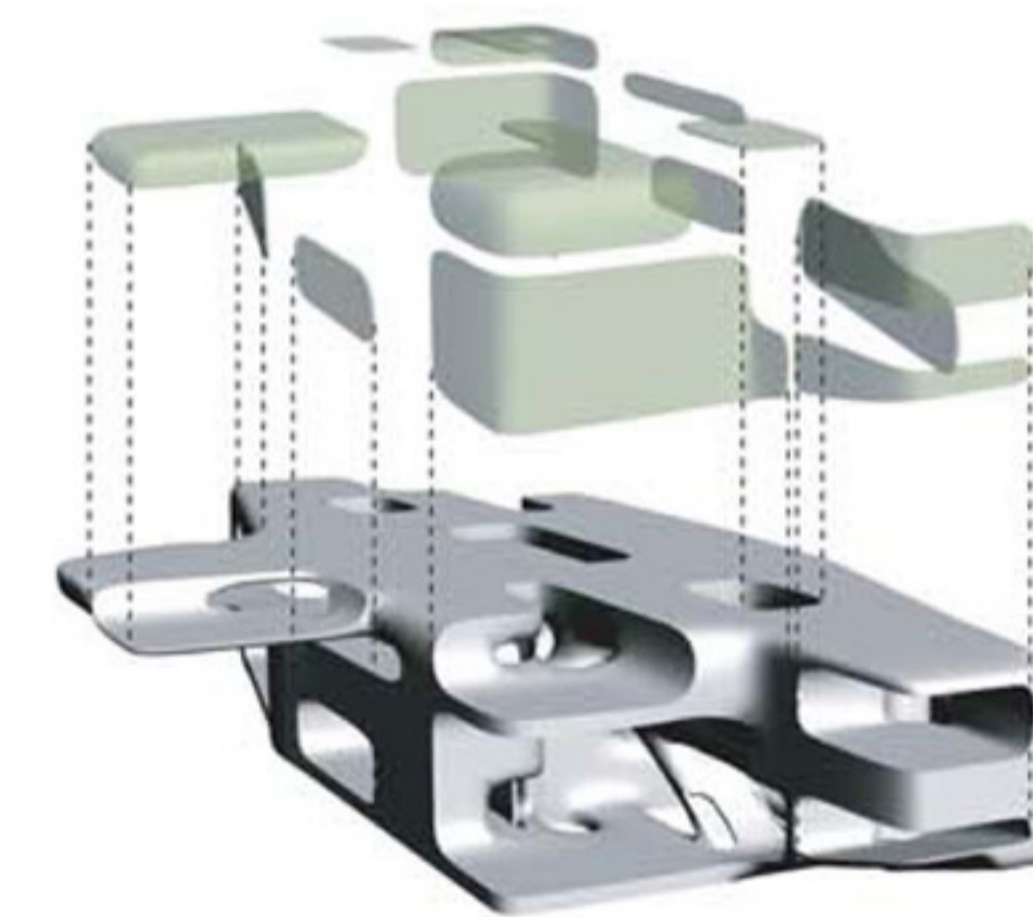

FLOOR PLAN FIRST LEVEL 1:200

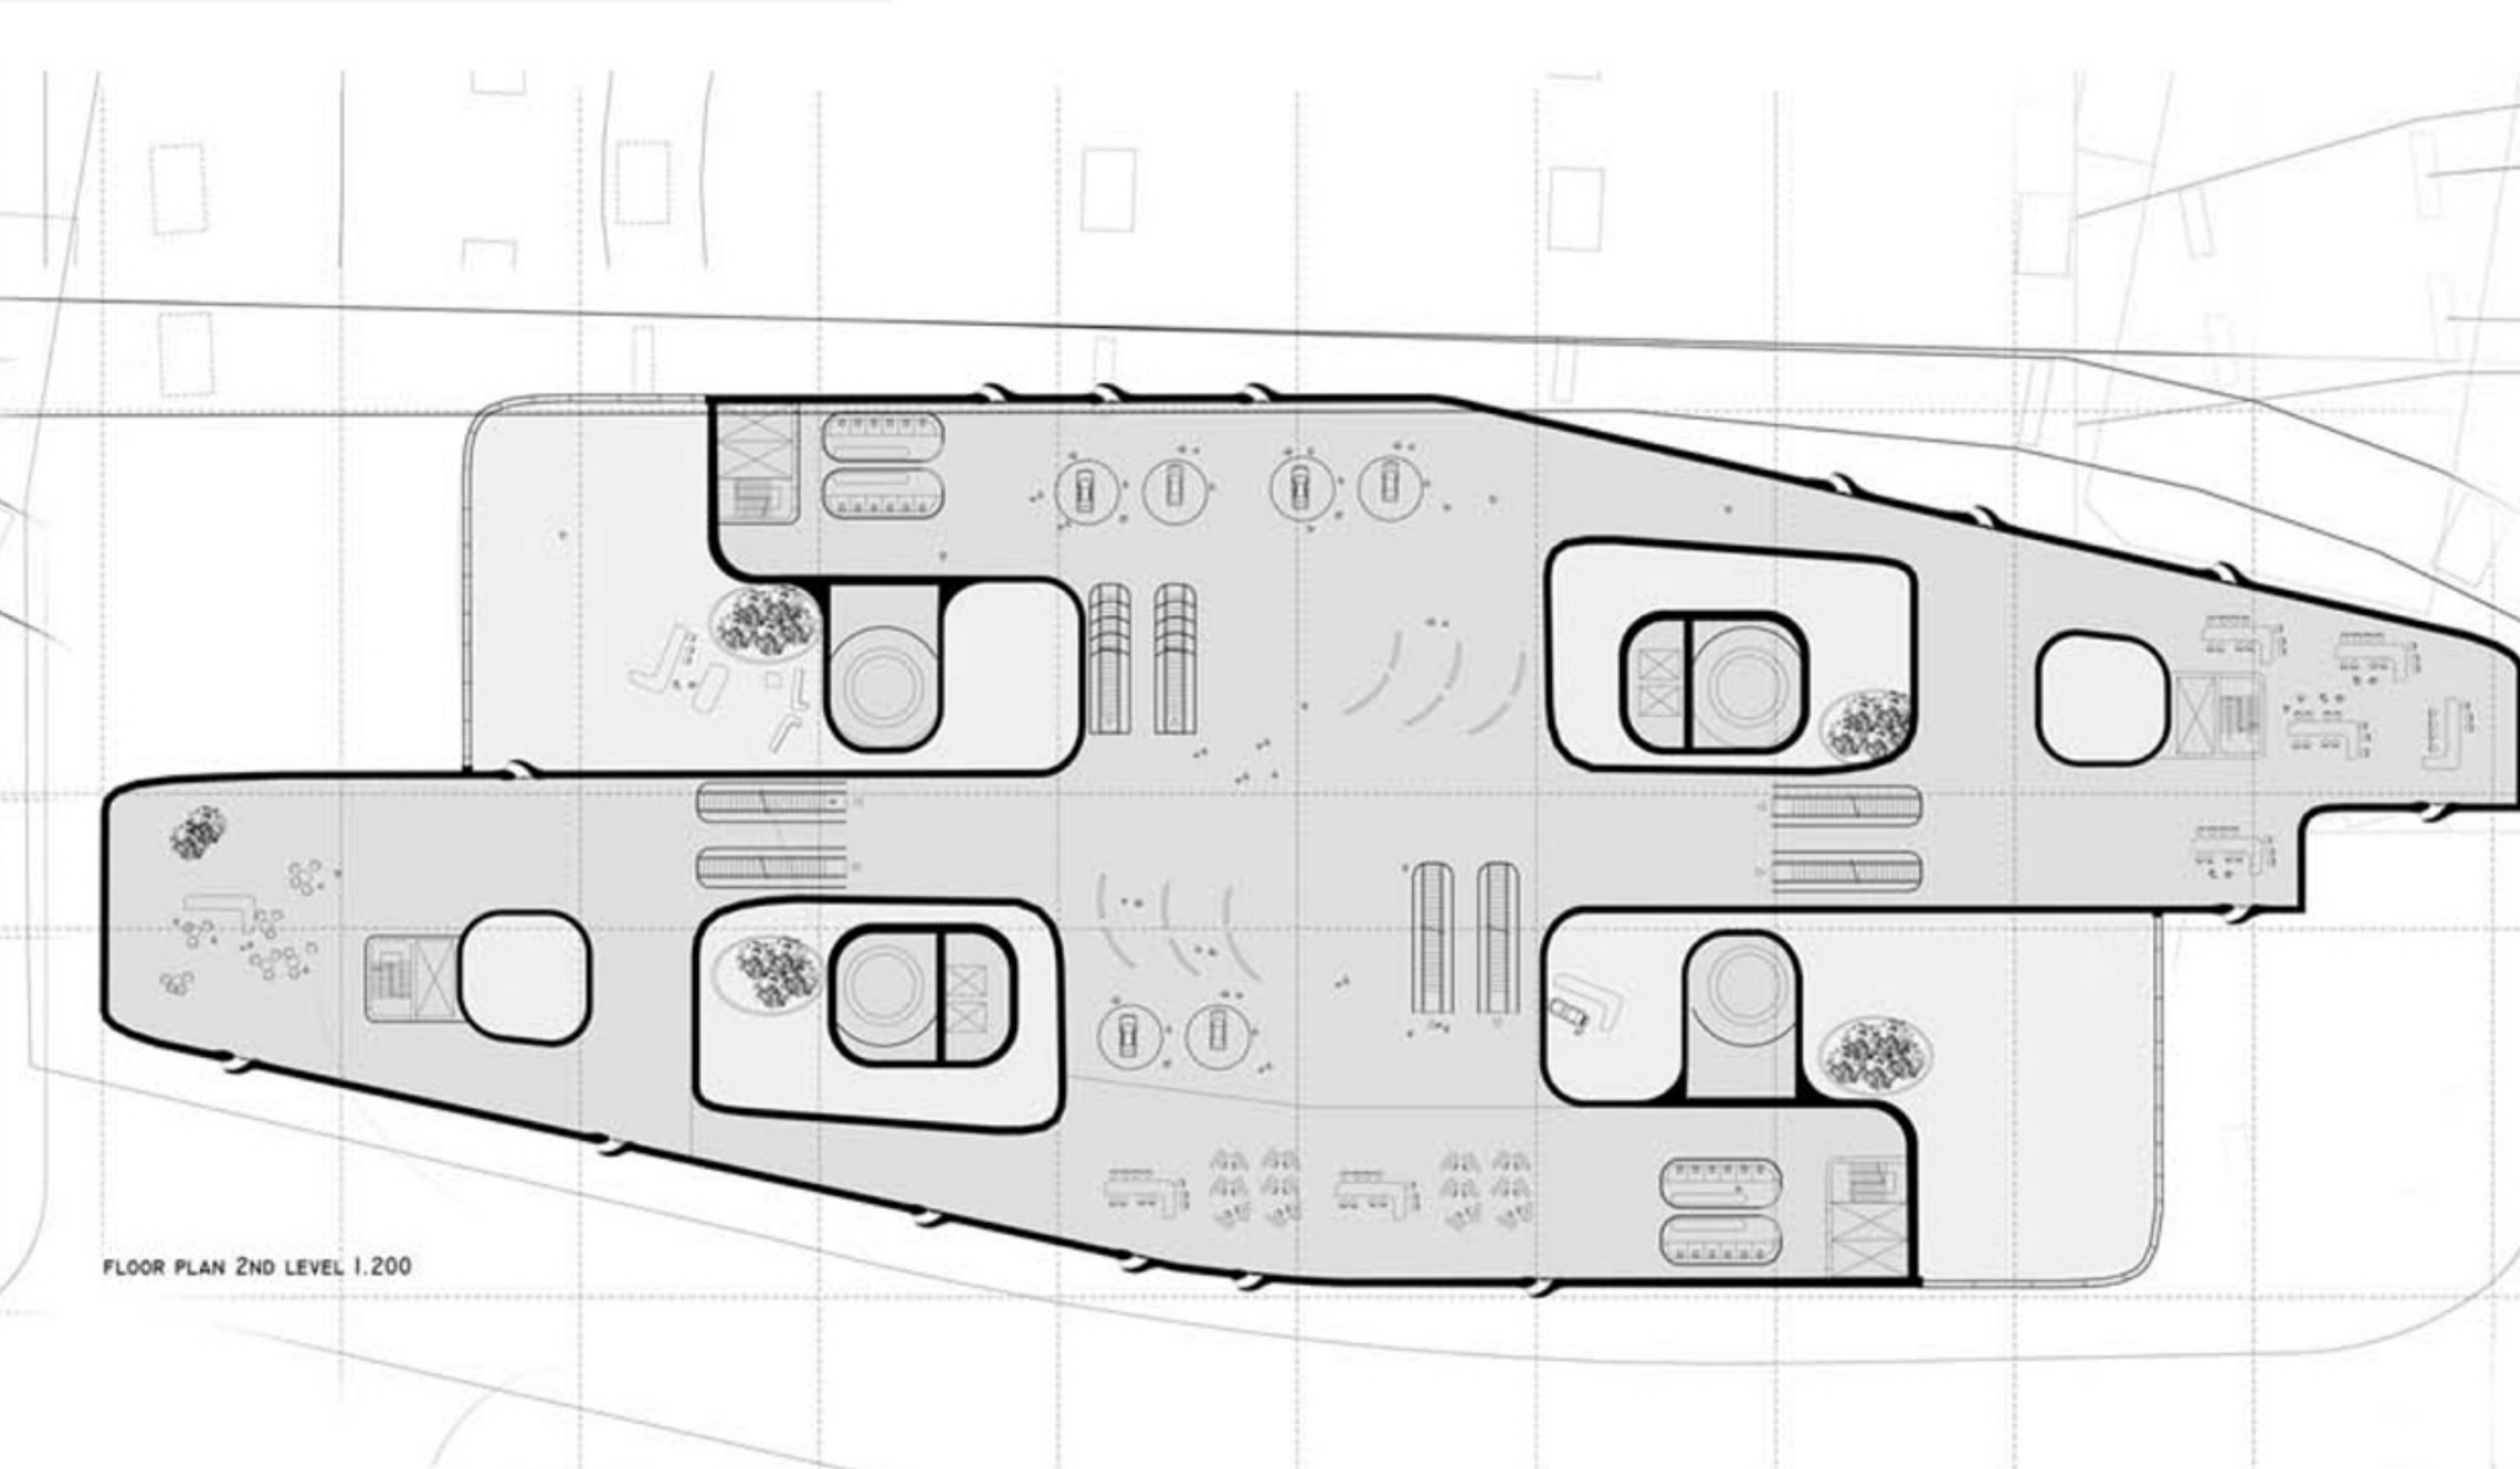


FLOOR PLAN 2ND LEVEL 1:200

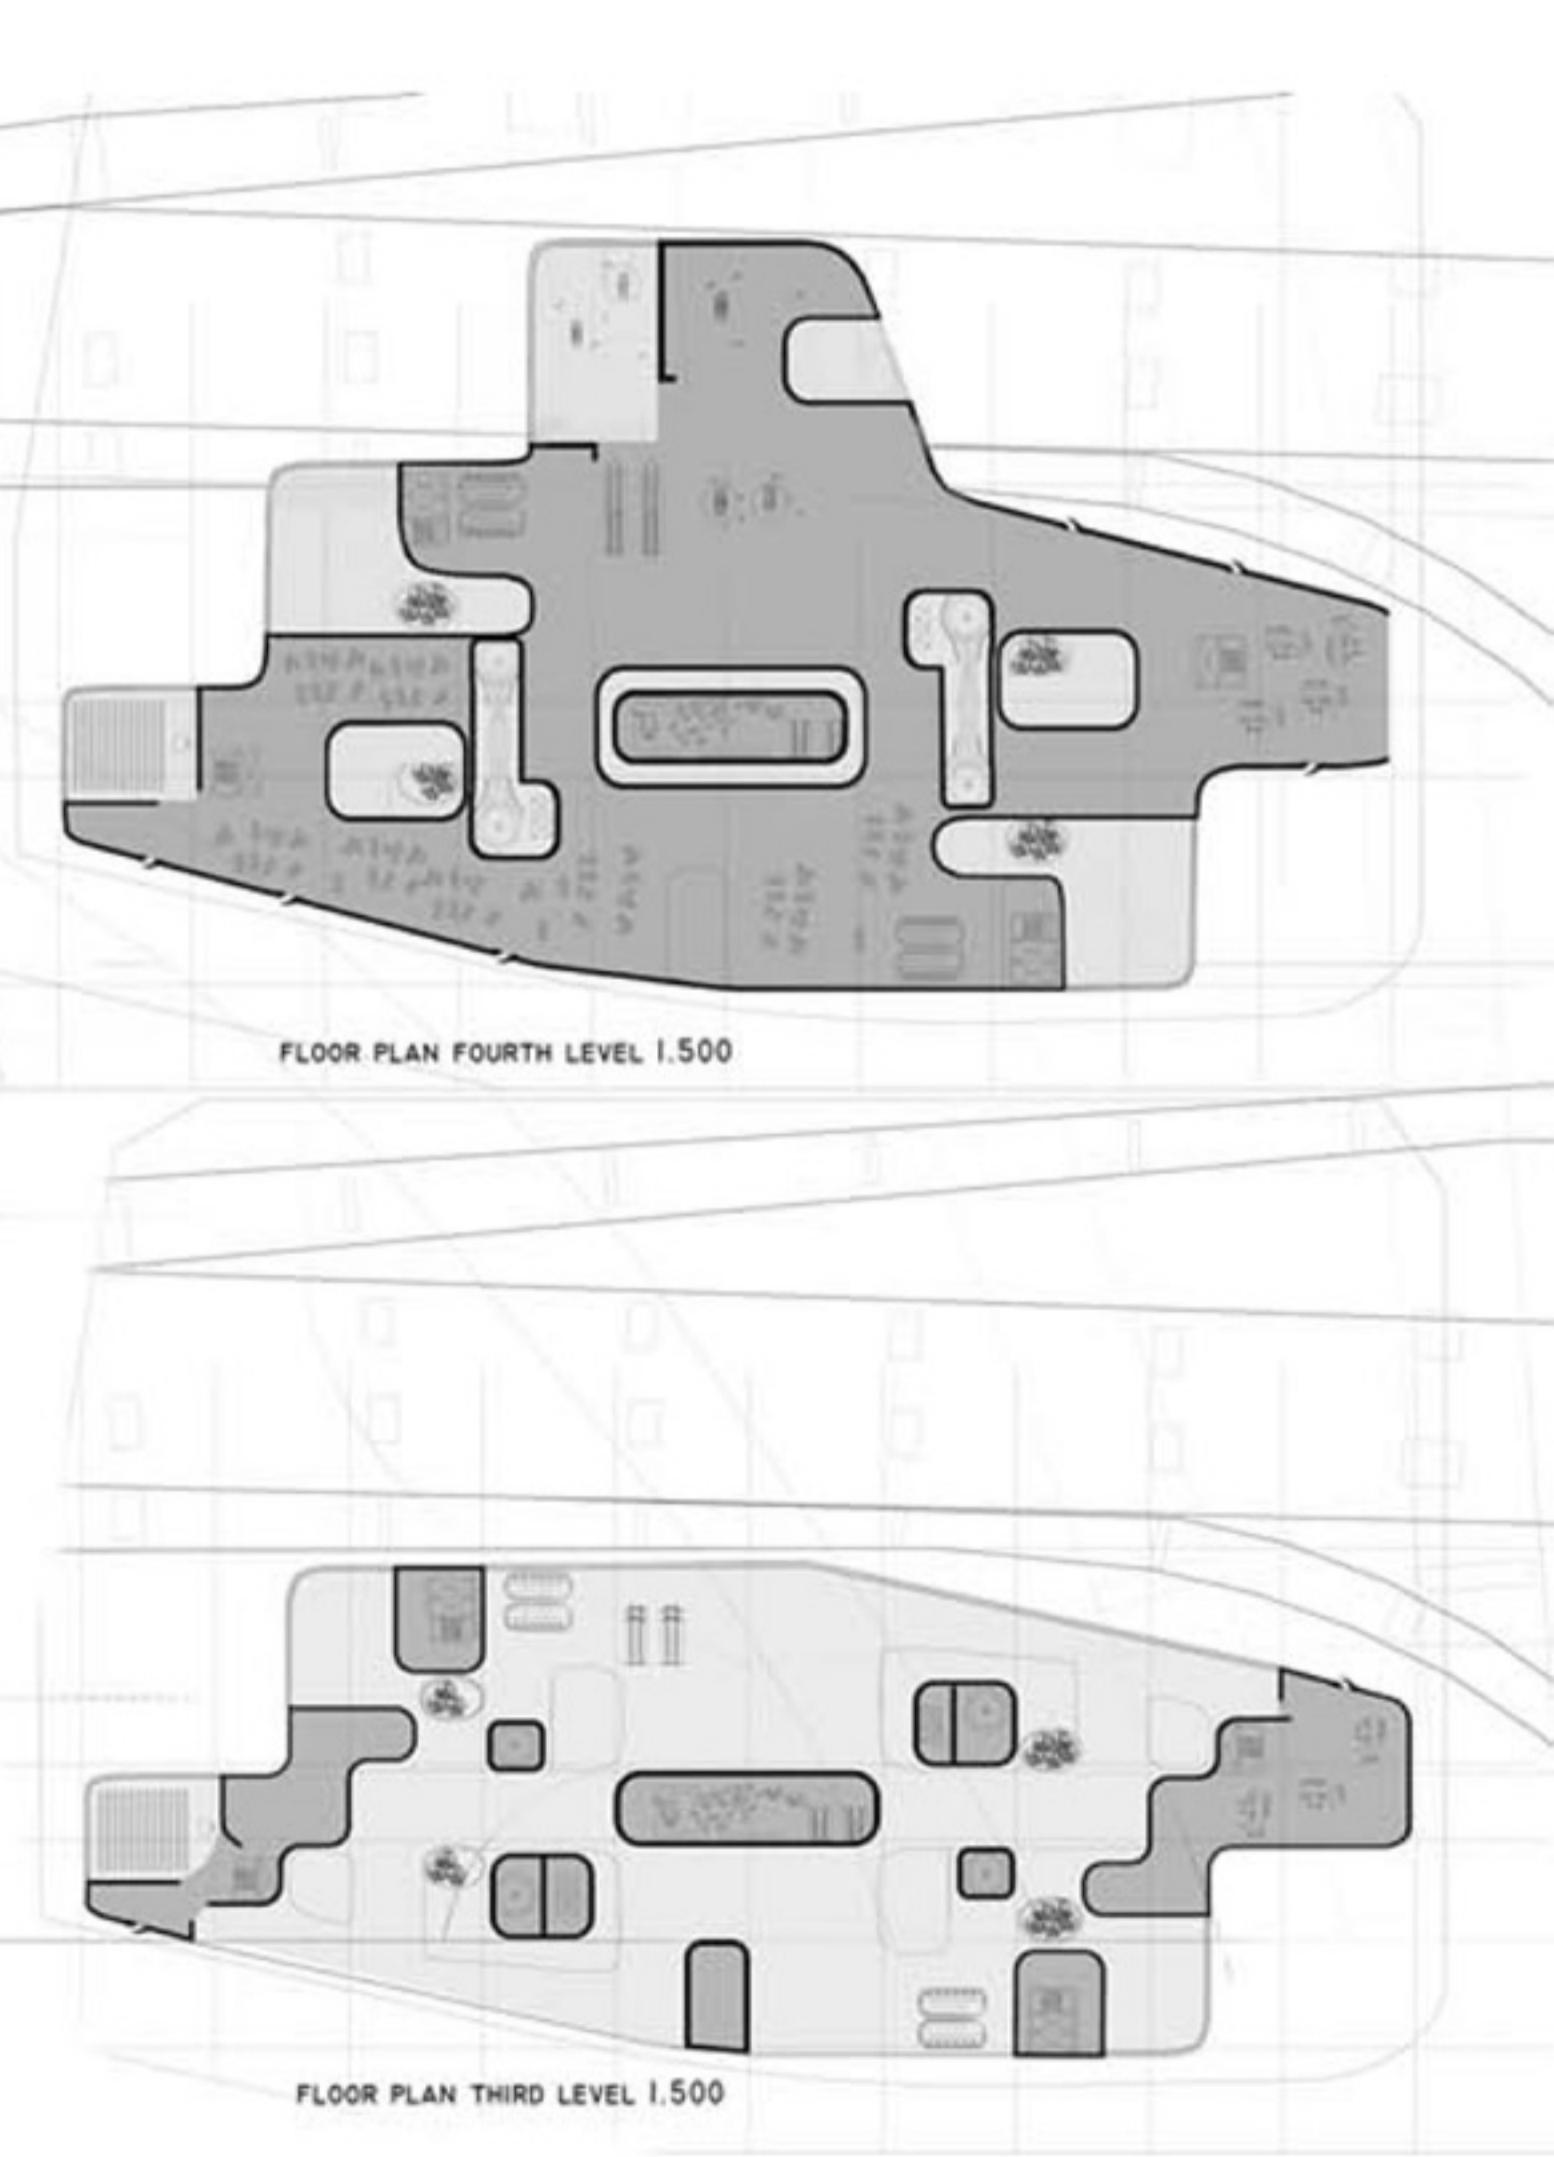


FLOOR PLAN FOURTH LEVEL 1:500

FLOOR PLAN THIRD LEVEL 1:500

CROSS SECTION 1:200

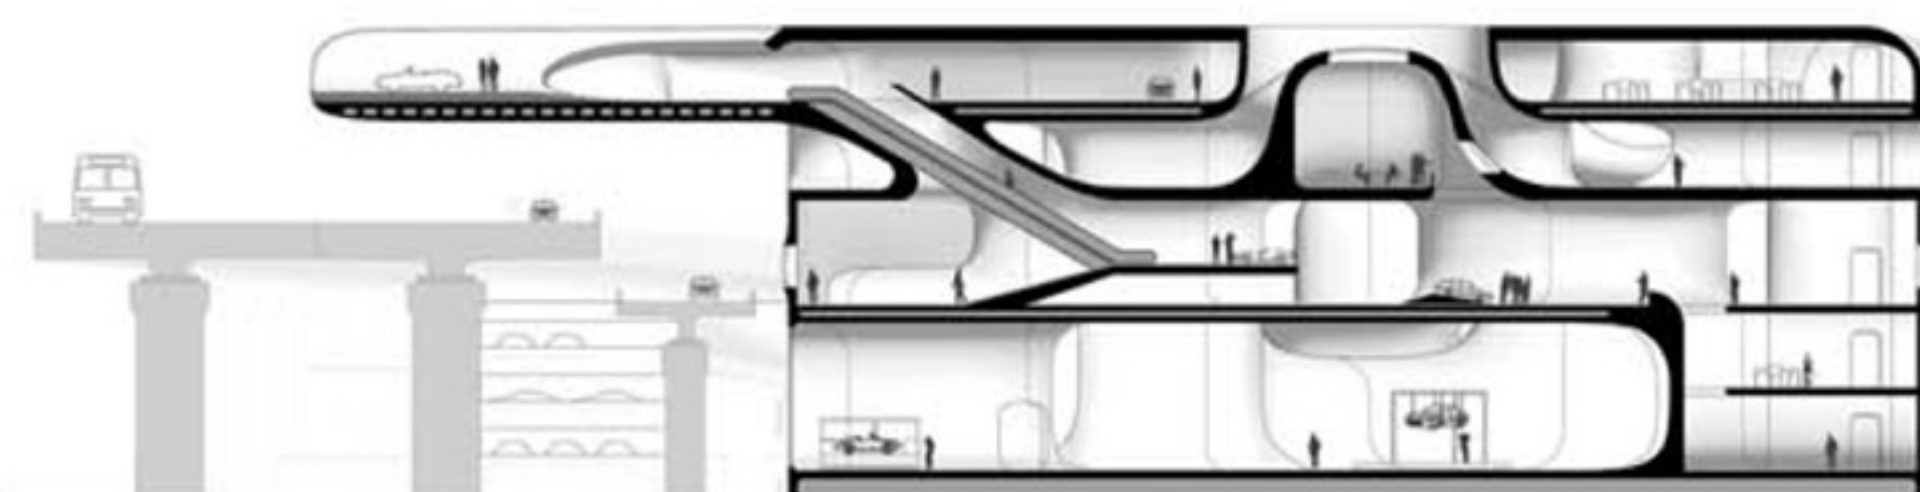

LONGITUDINAL SECTION SCALE 1:200

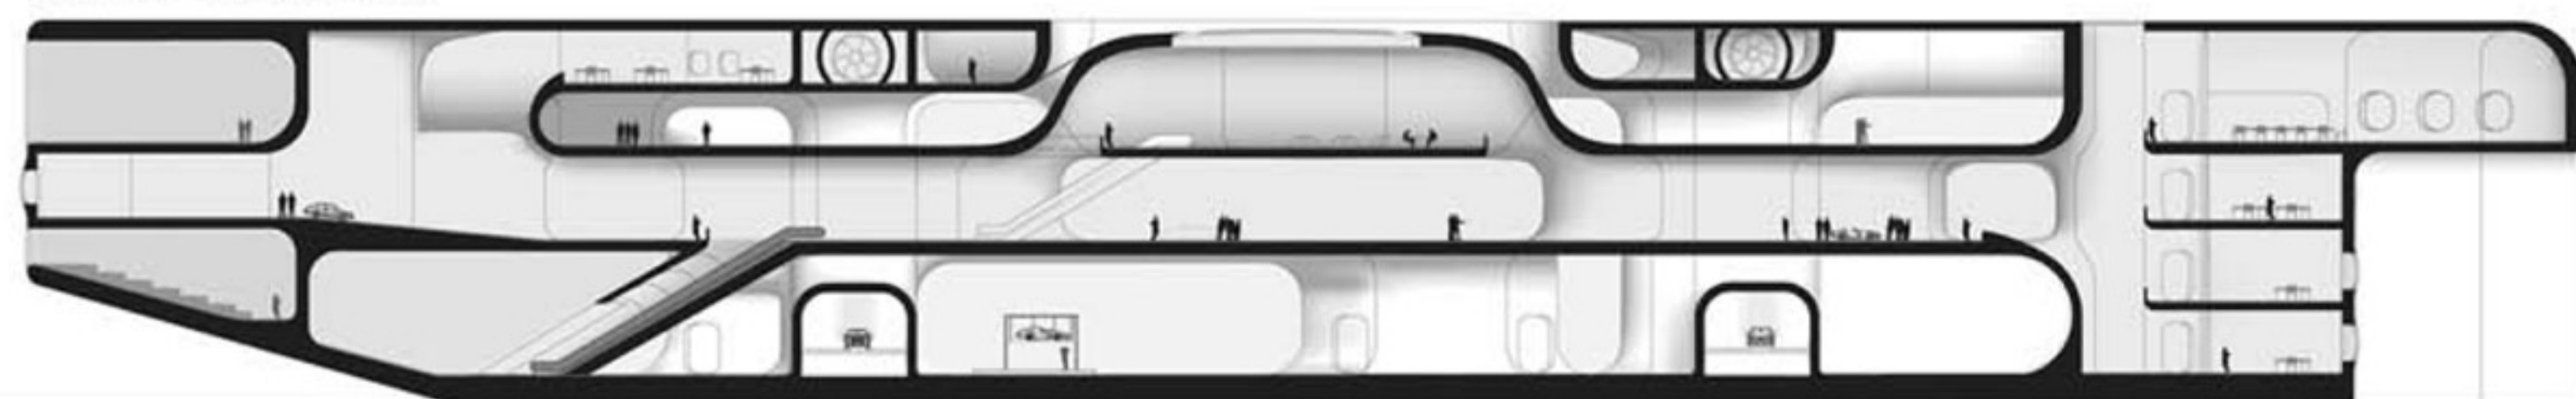

TESLA CAR DESIGN CENTER
WS STUDIO GREG LYNN
JULIA FUTO - BIKA REBEK