




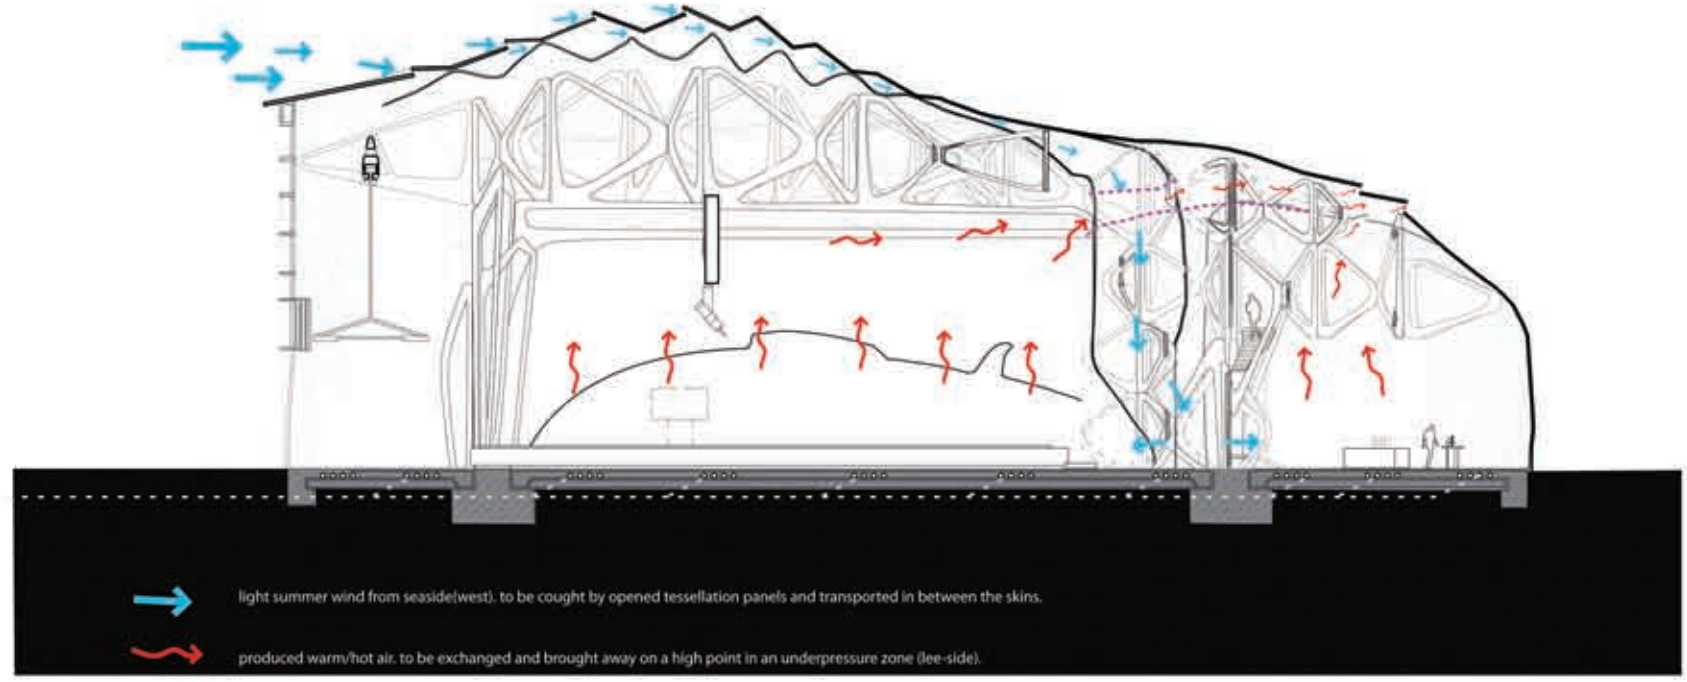


STRUCTURE DIAGRAM

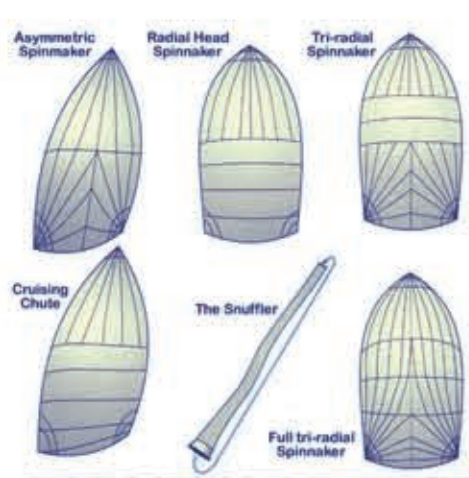

CLIMATIZATION DIAGRAM 1:200

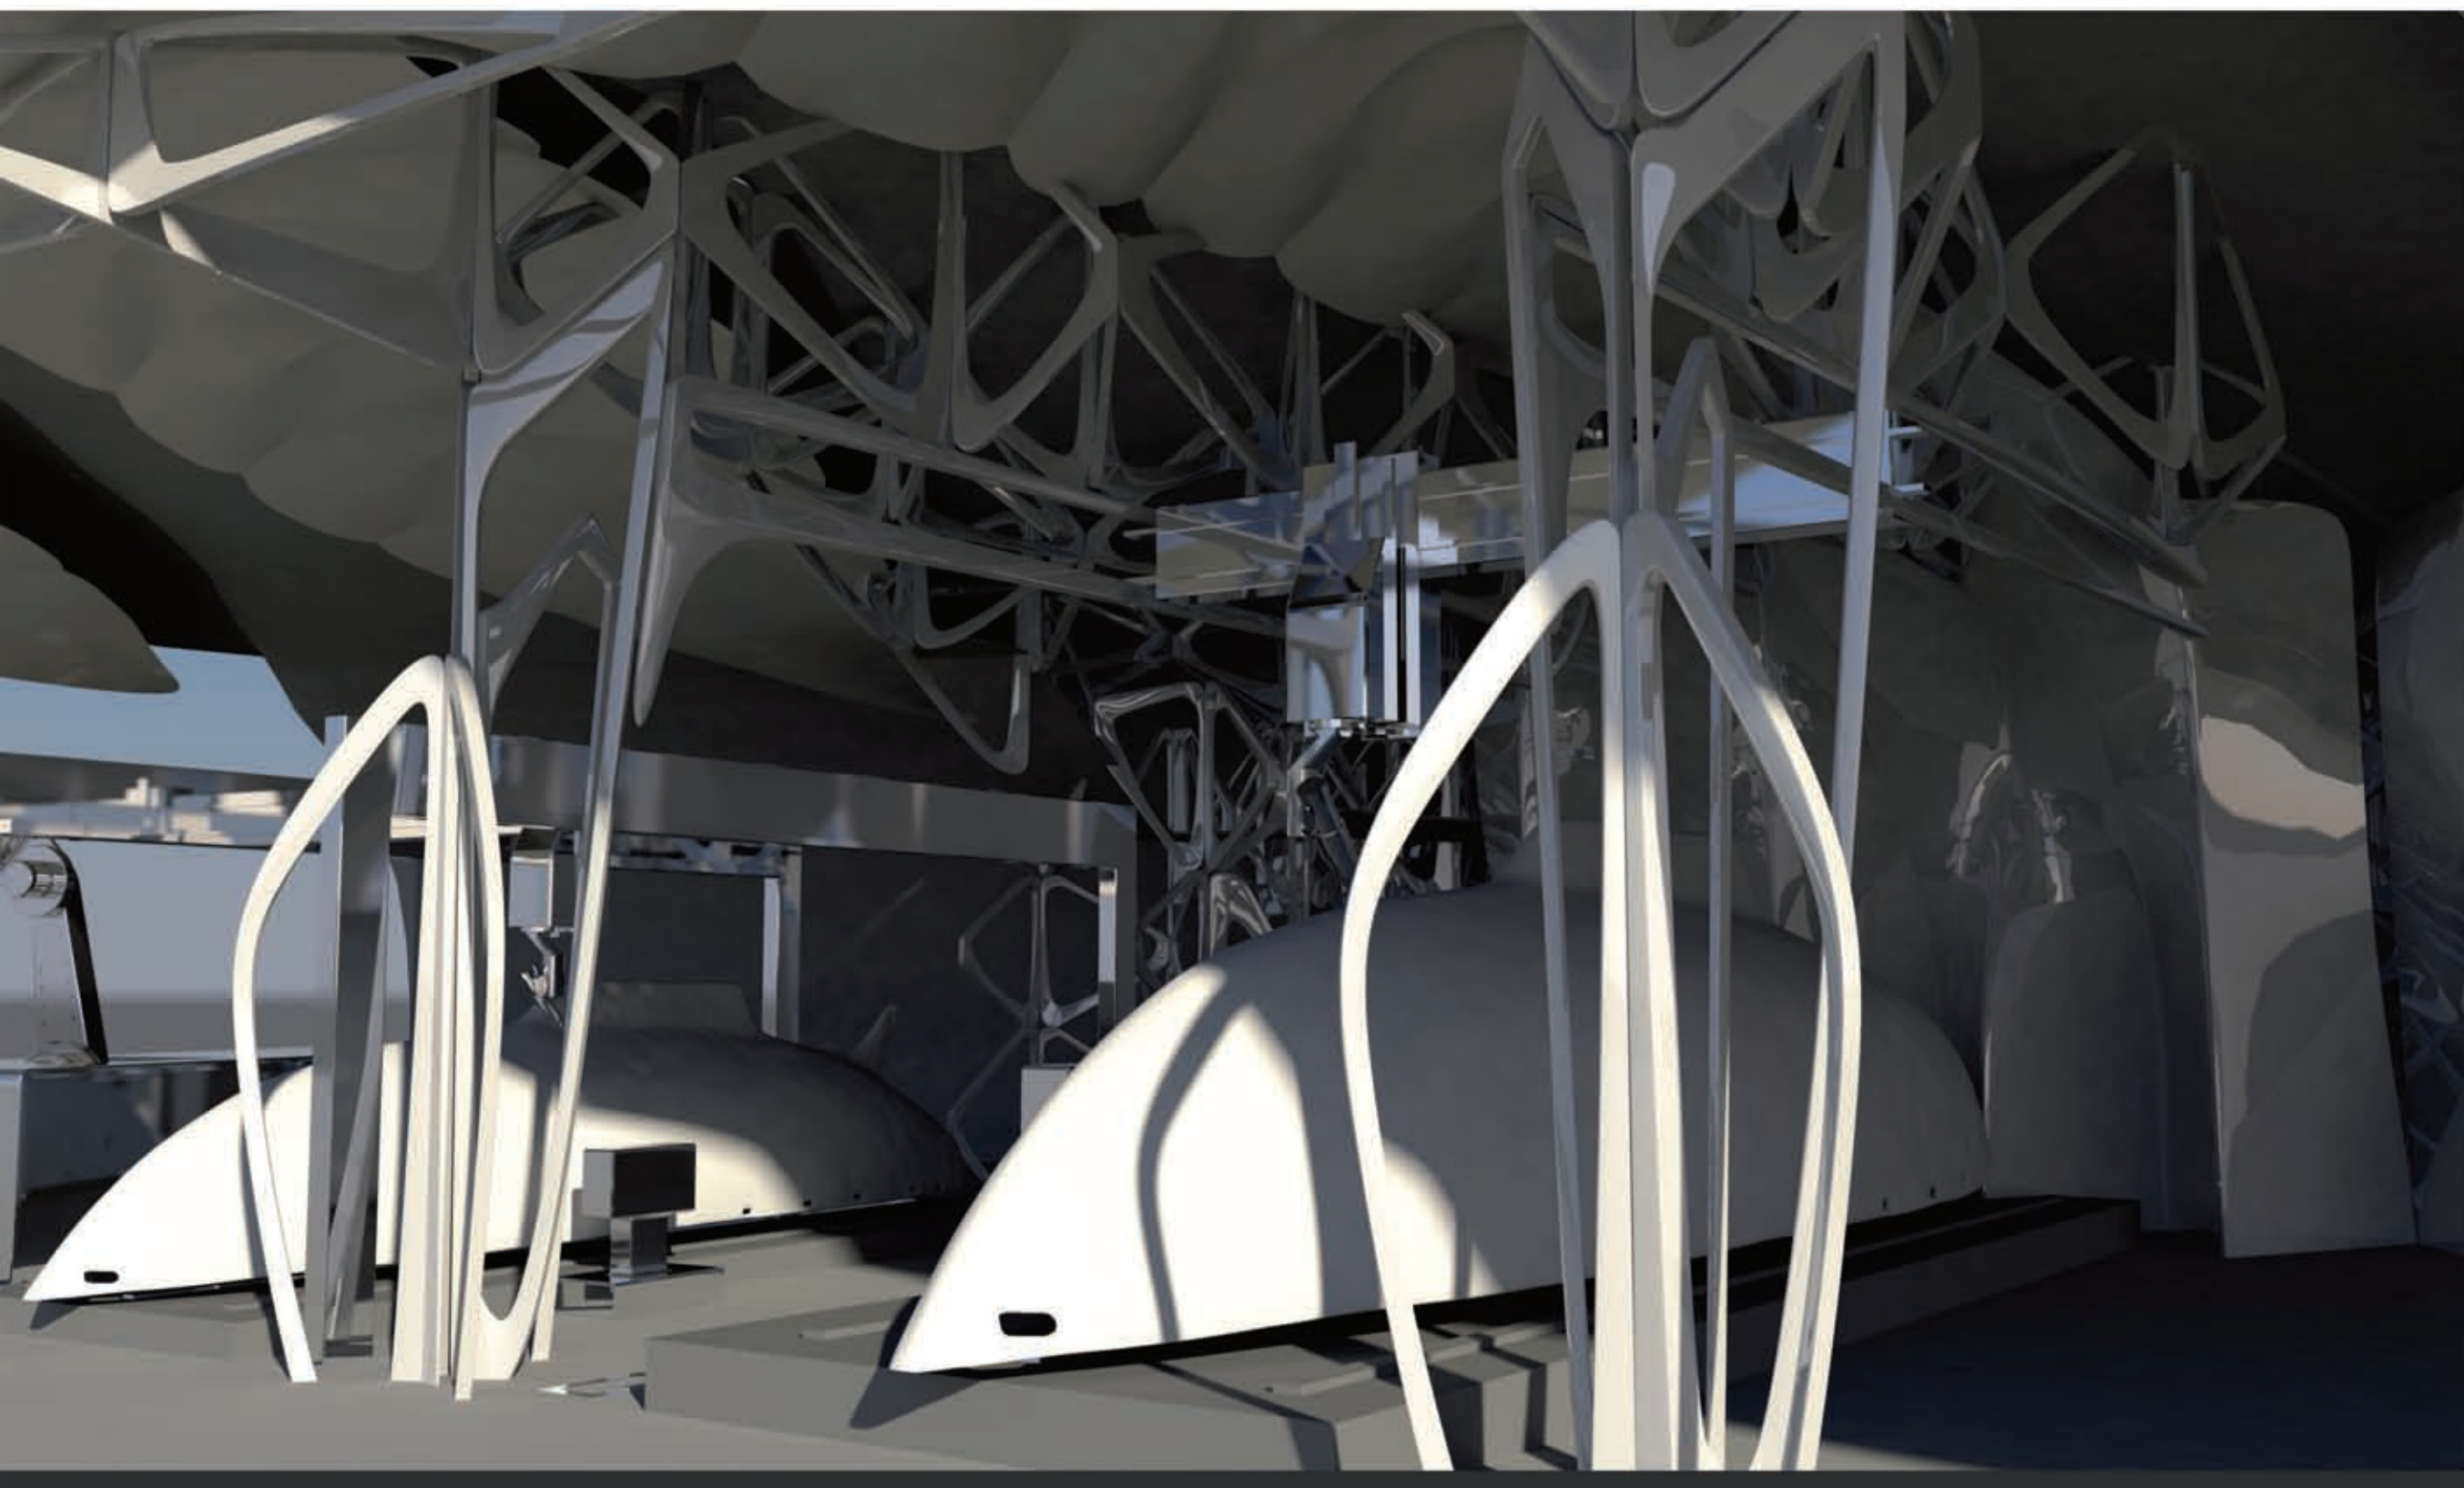

FLOORPLAN 1:250

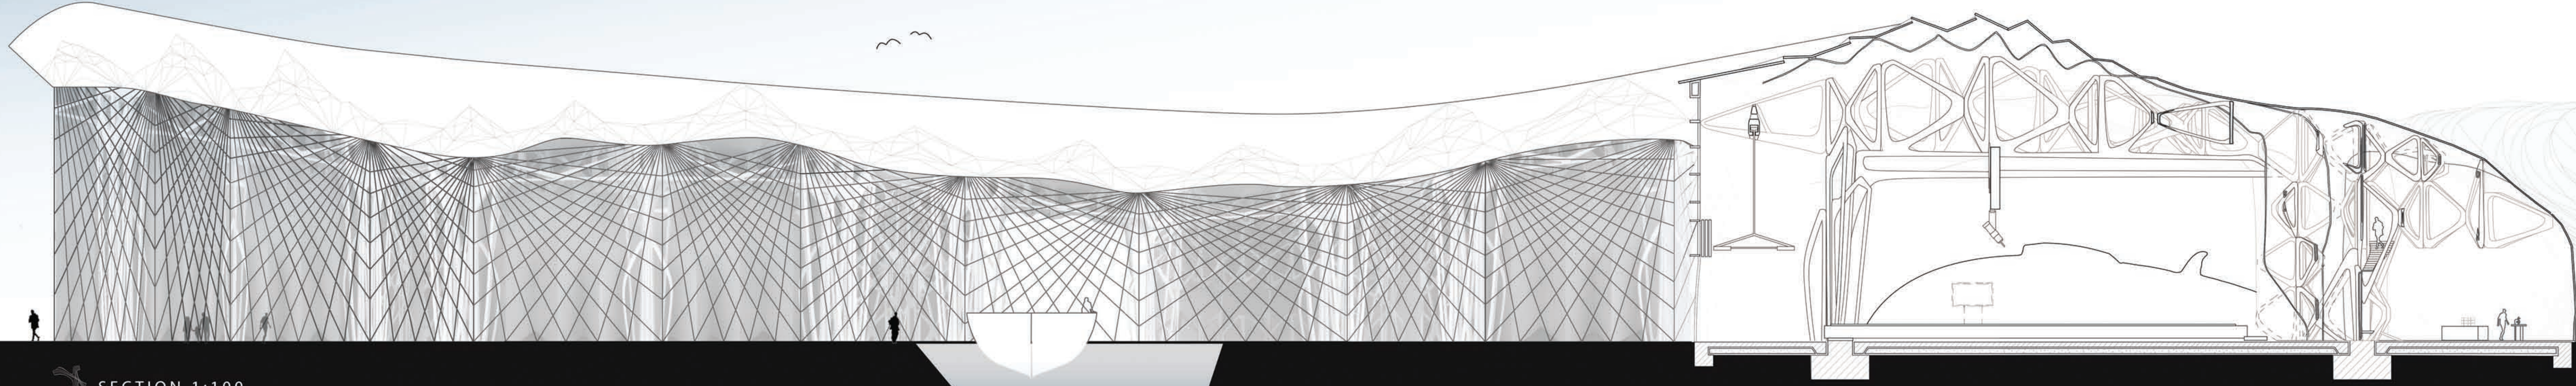

SECTION 1:100